





**FRONT ELEVATION**

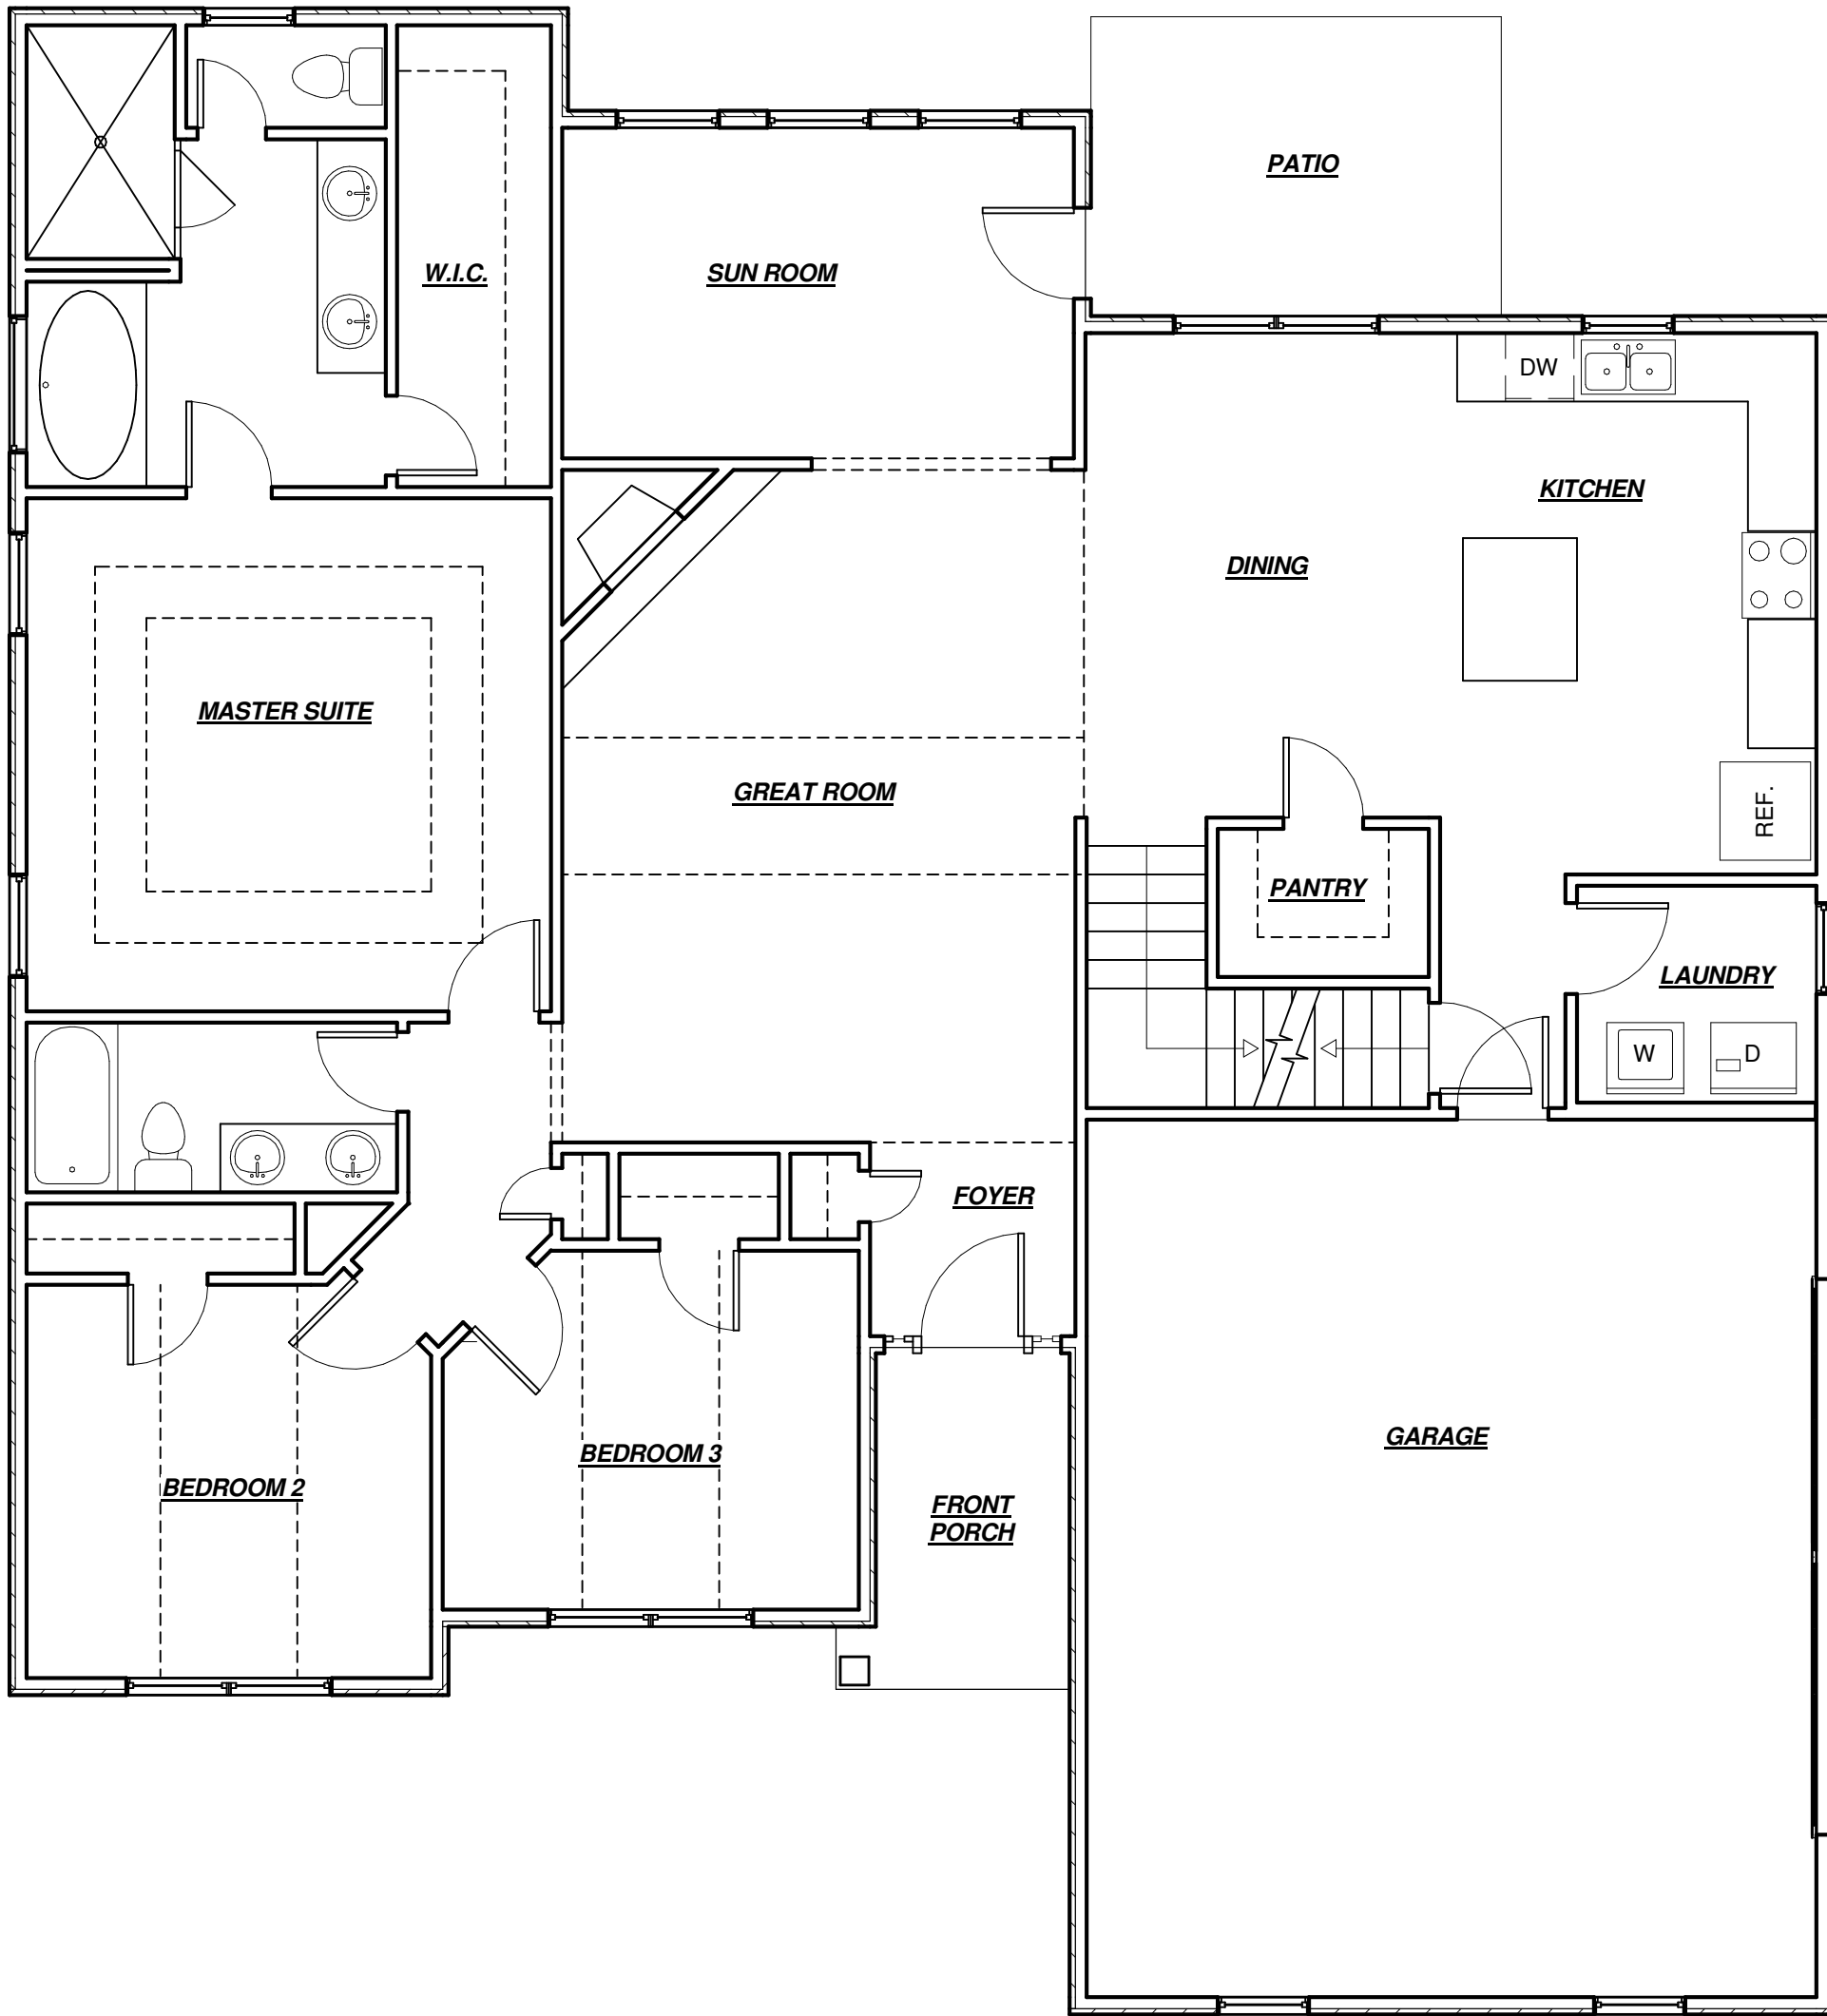

**FIRST FLOOR**

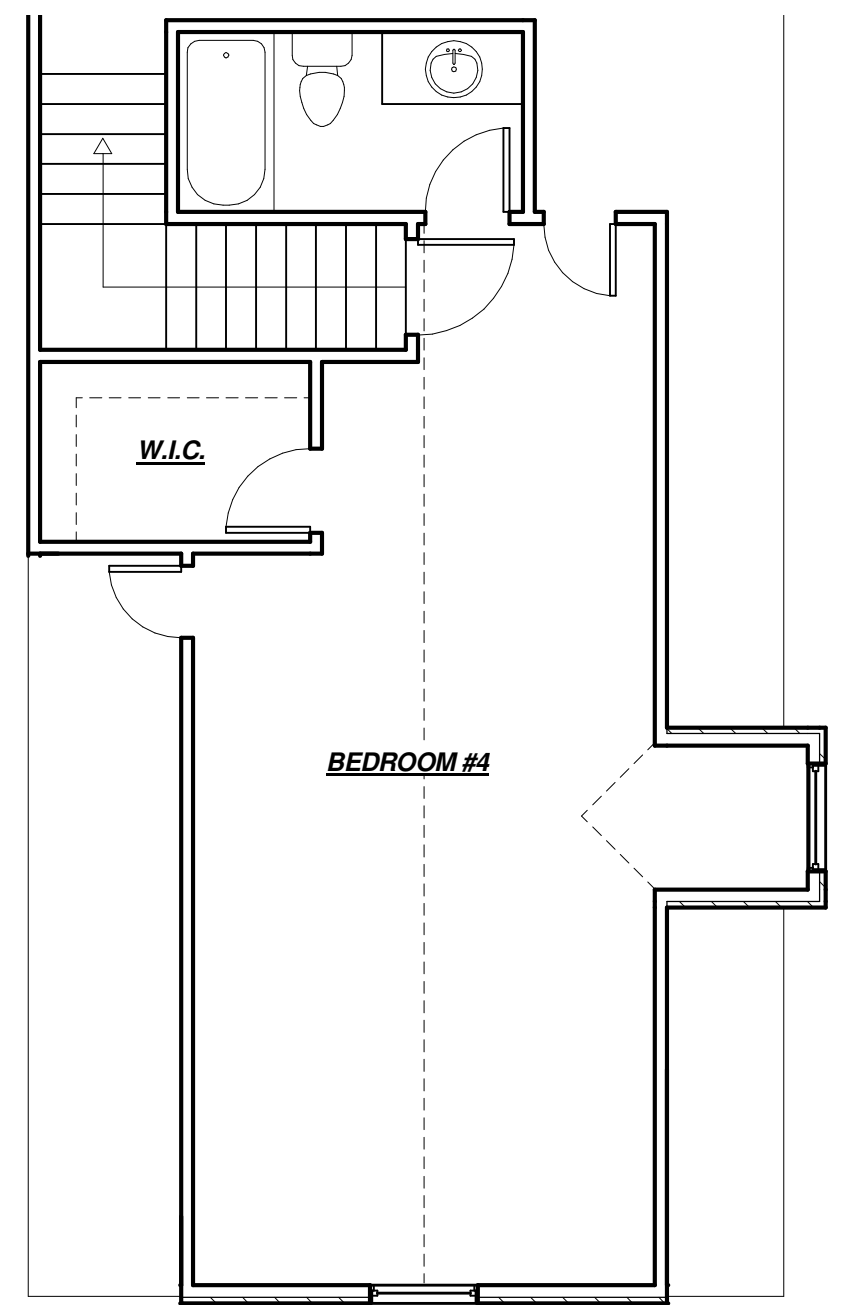

**SECOND FLOOR**