




THE BROOKWOOD


FRONT ELEVATION

**CAPSHAW
NEW HOMES**

DISCLAIMER: ELEVATION & FLOOR PLANS ARE ARTIST CONCEPT ONLY.
ACTUAL BUILT HOME WILL VARY PER BUILDER SPECS AND DISCRETION.

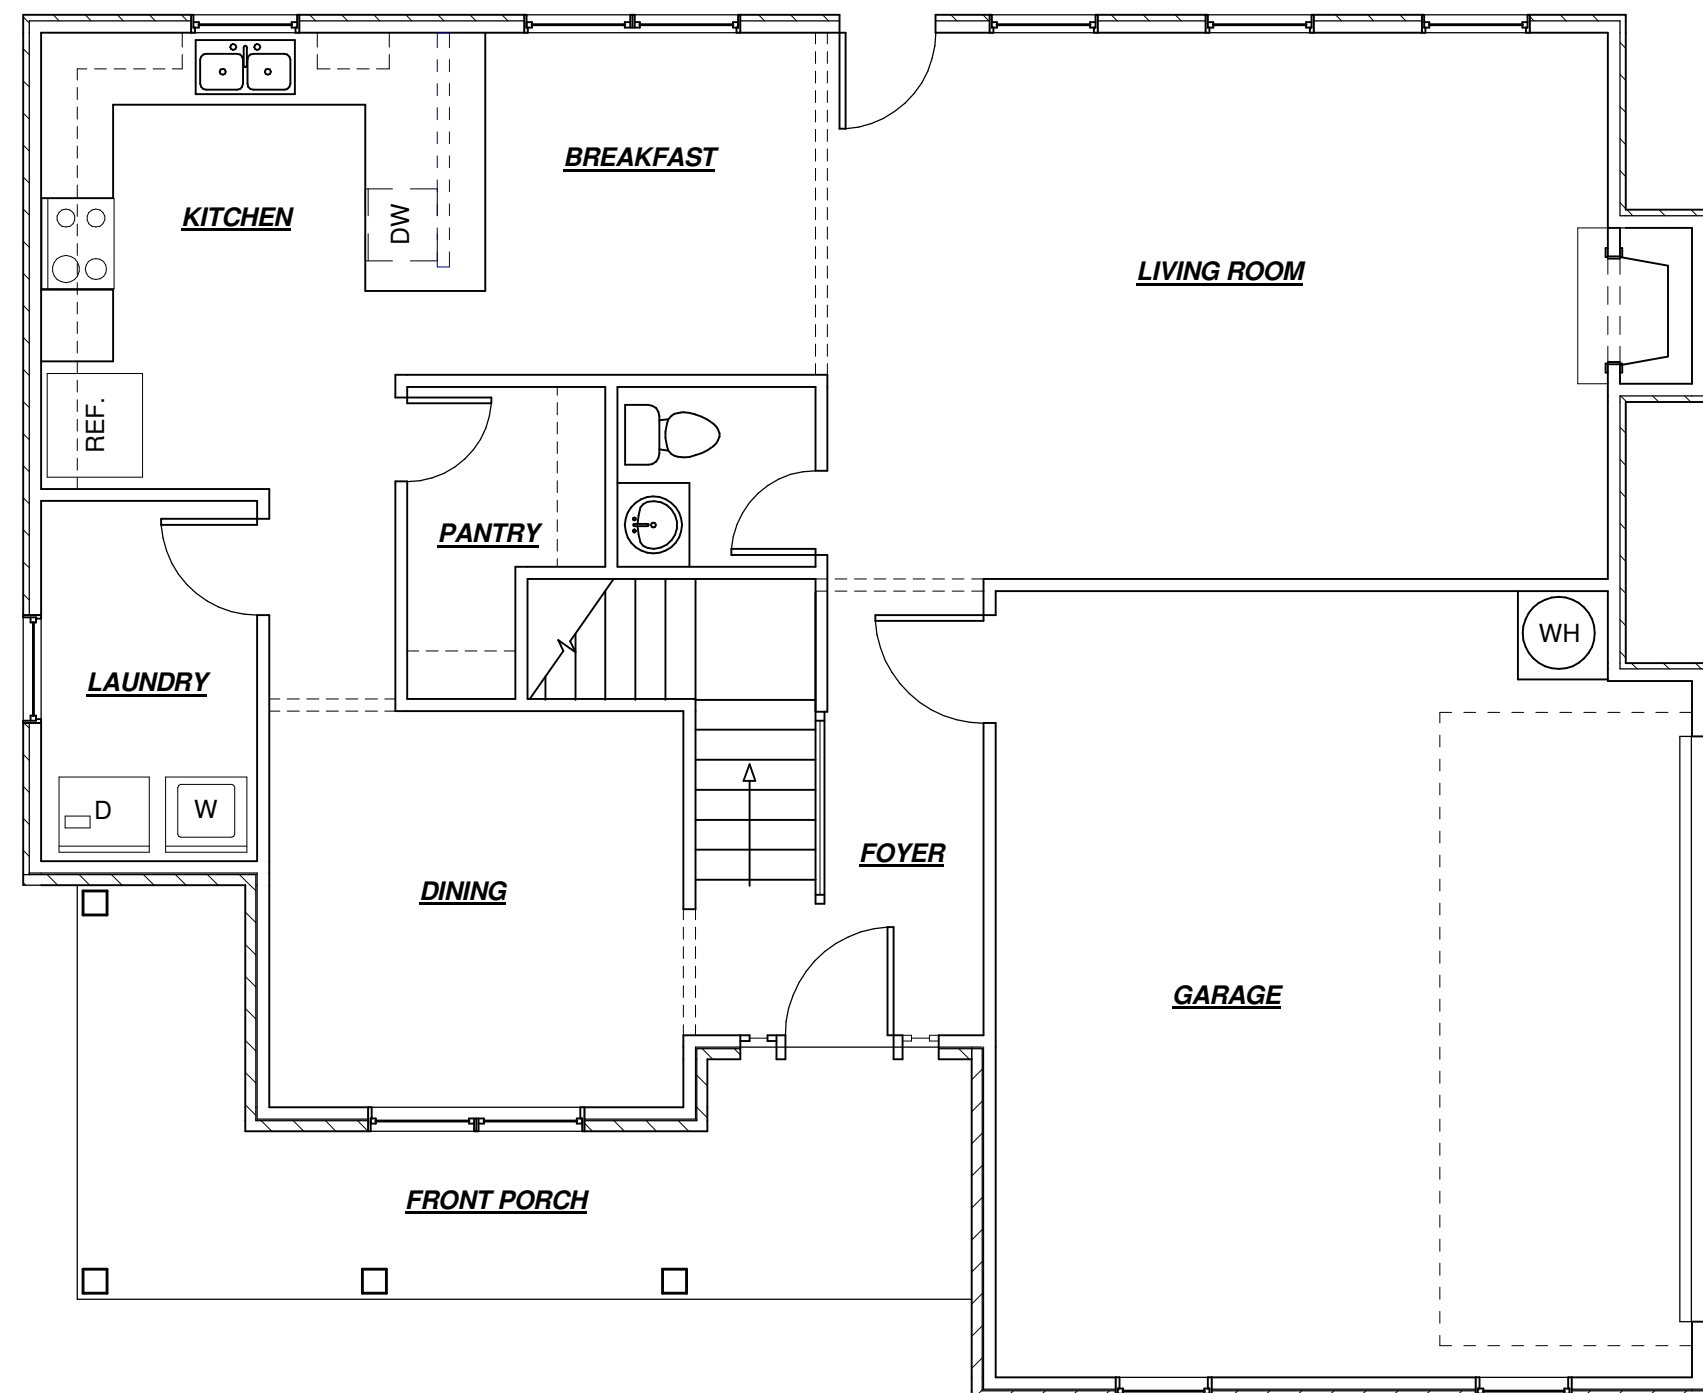

FIRST FLOOR

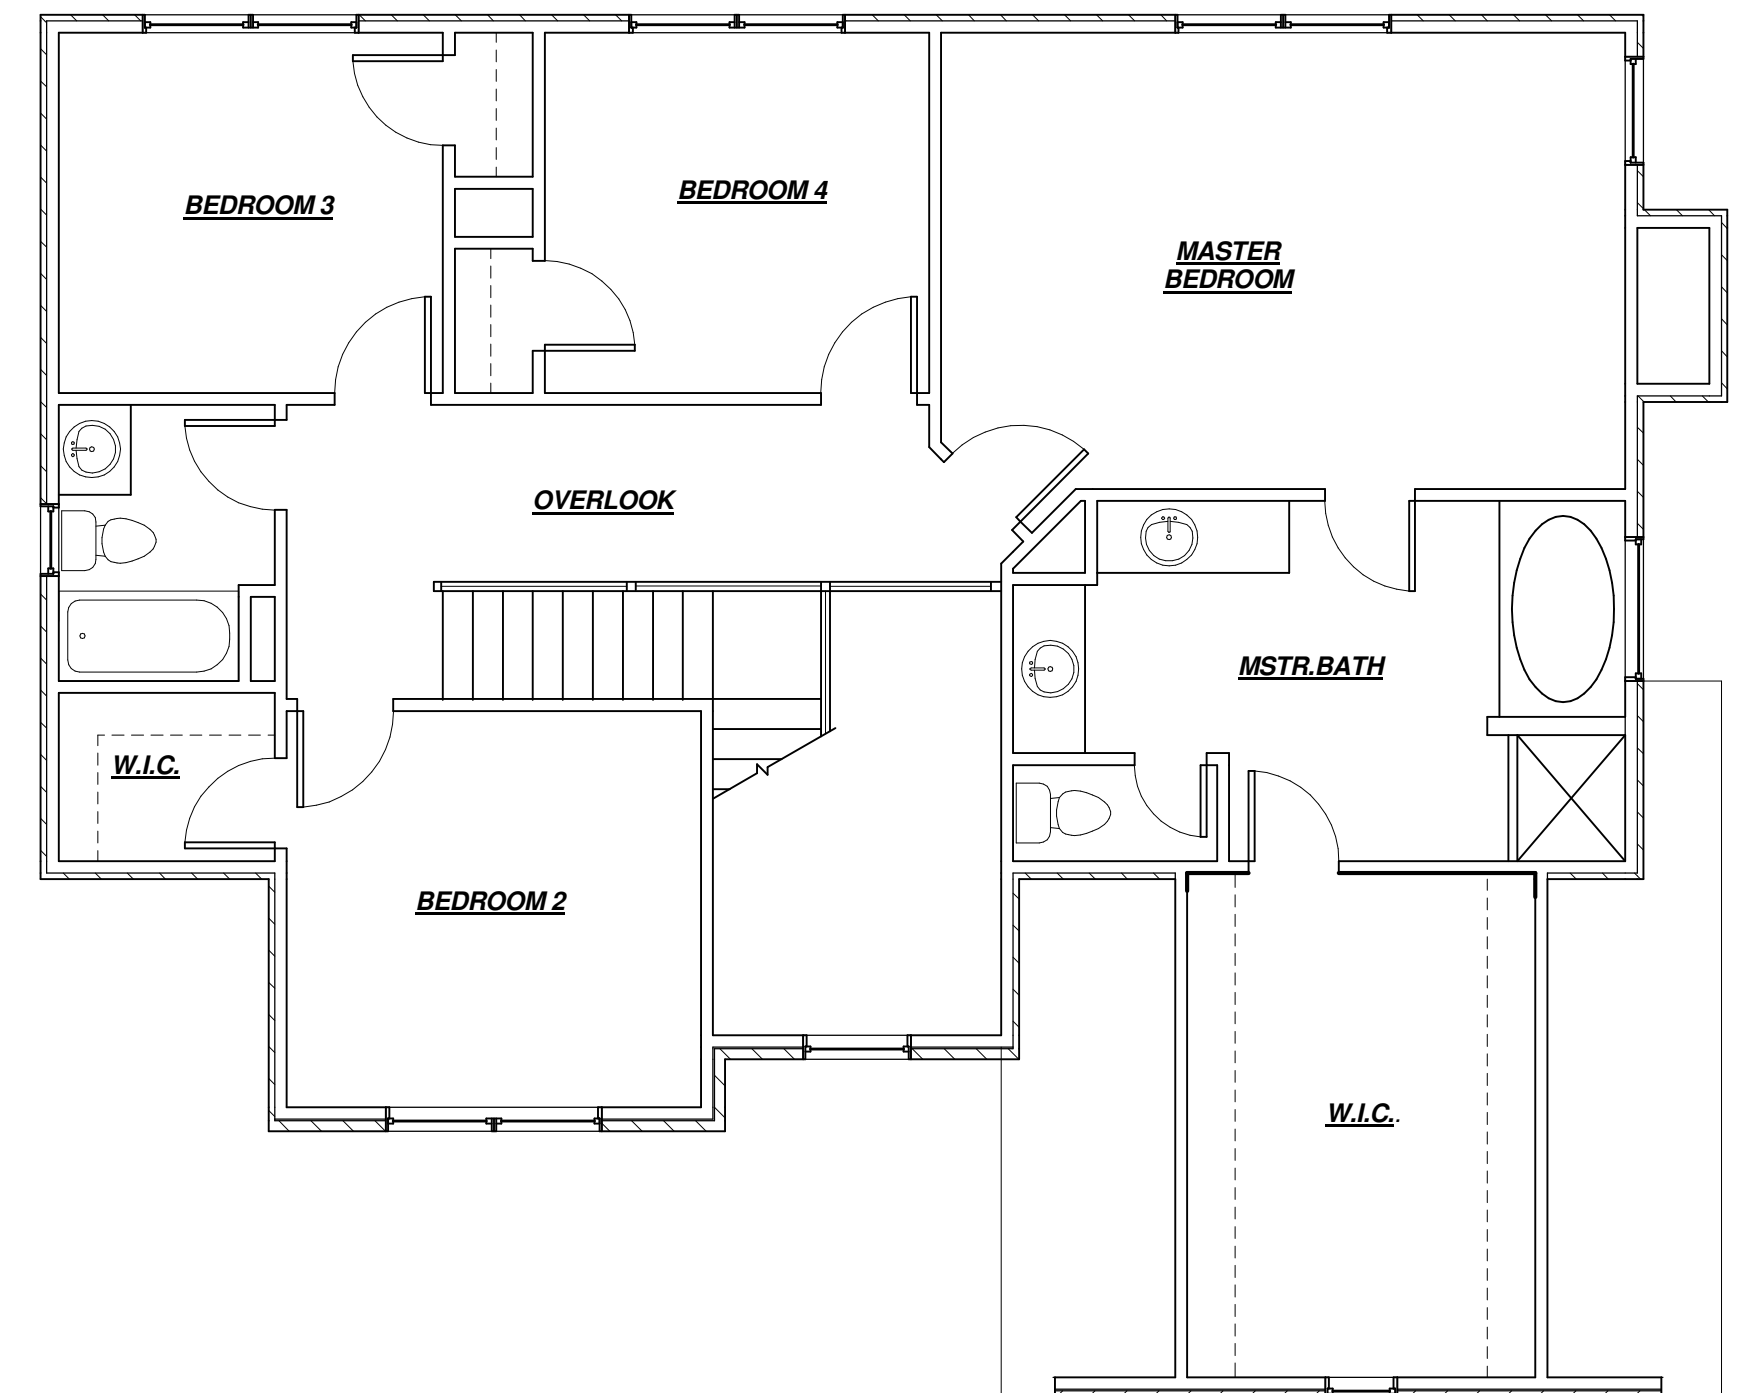

SECOND FLOOR