





FRONT ELEVATION

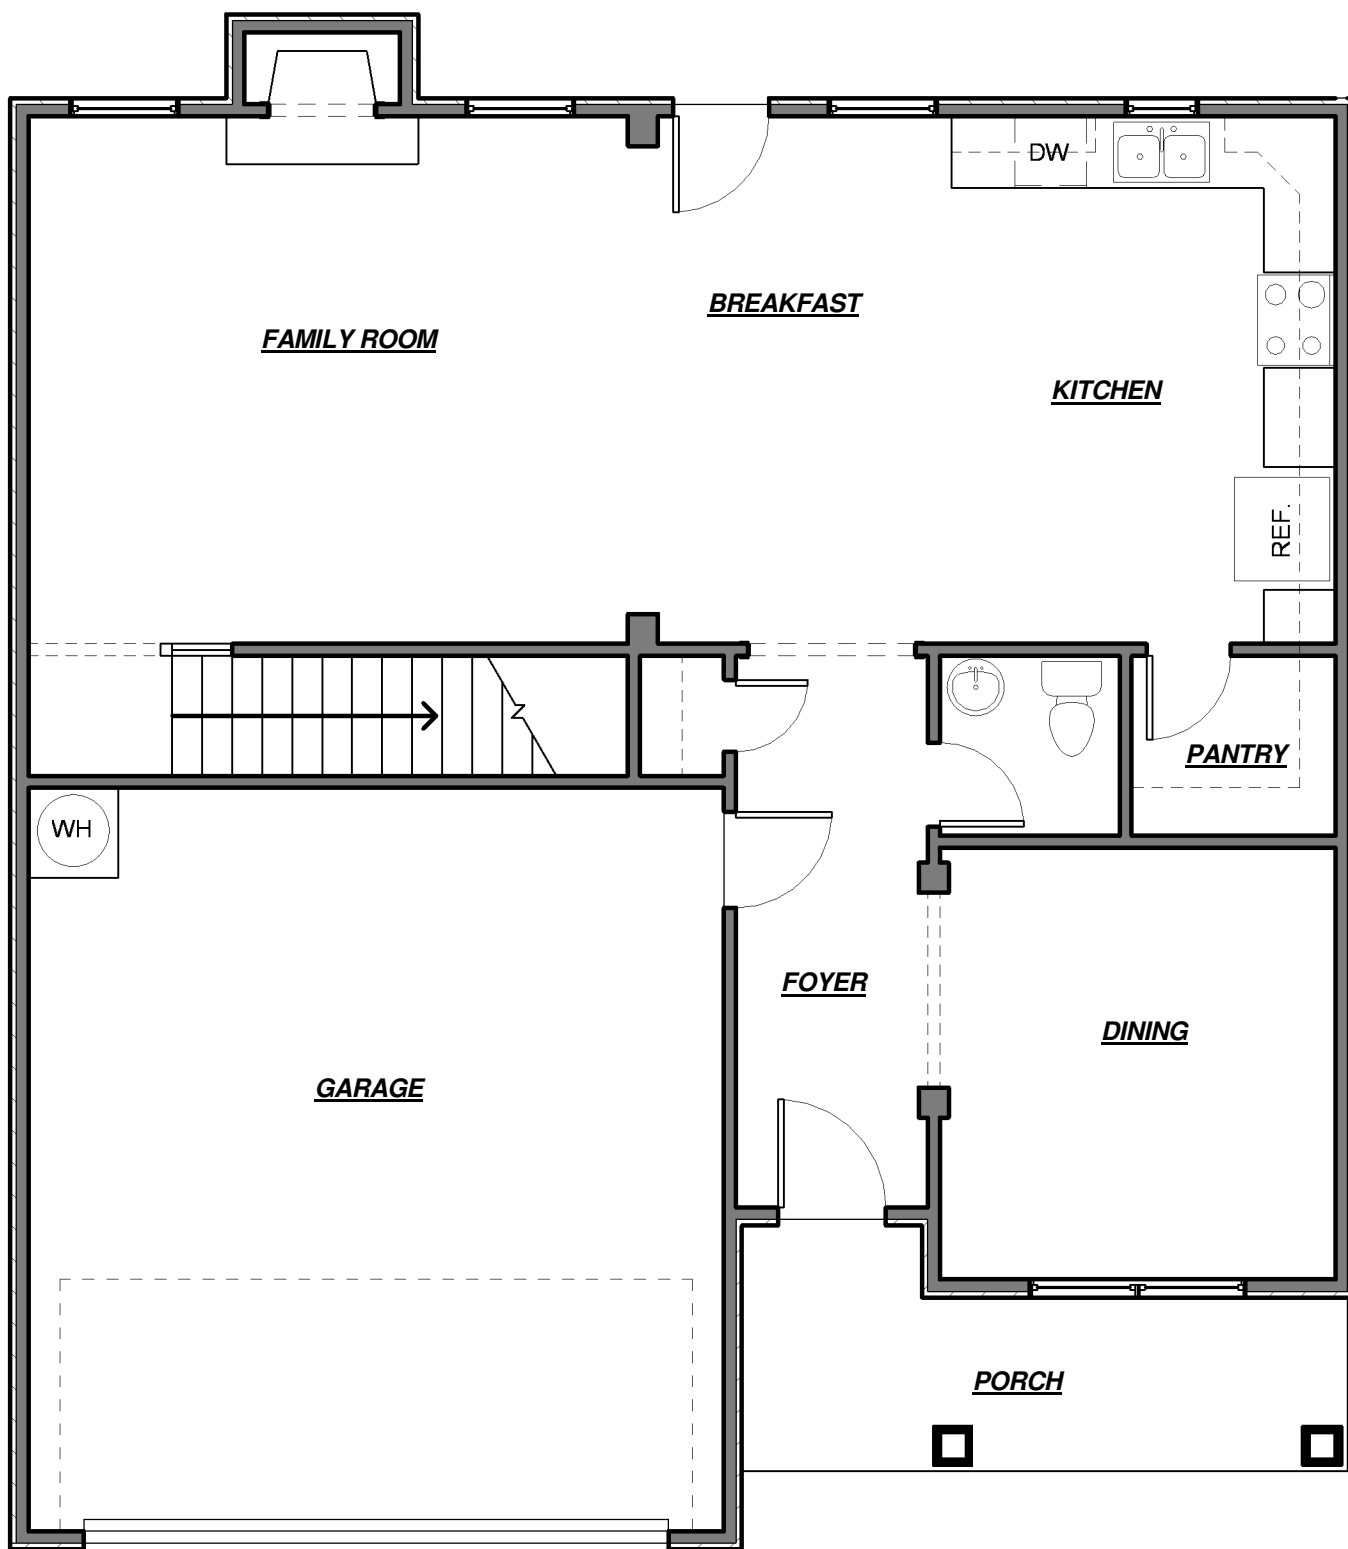

FIRST FLOOR

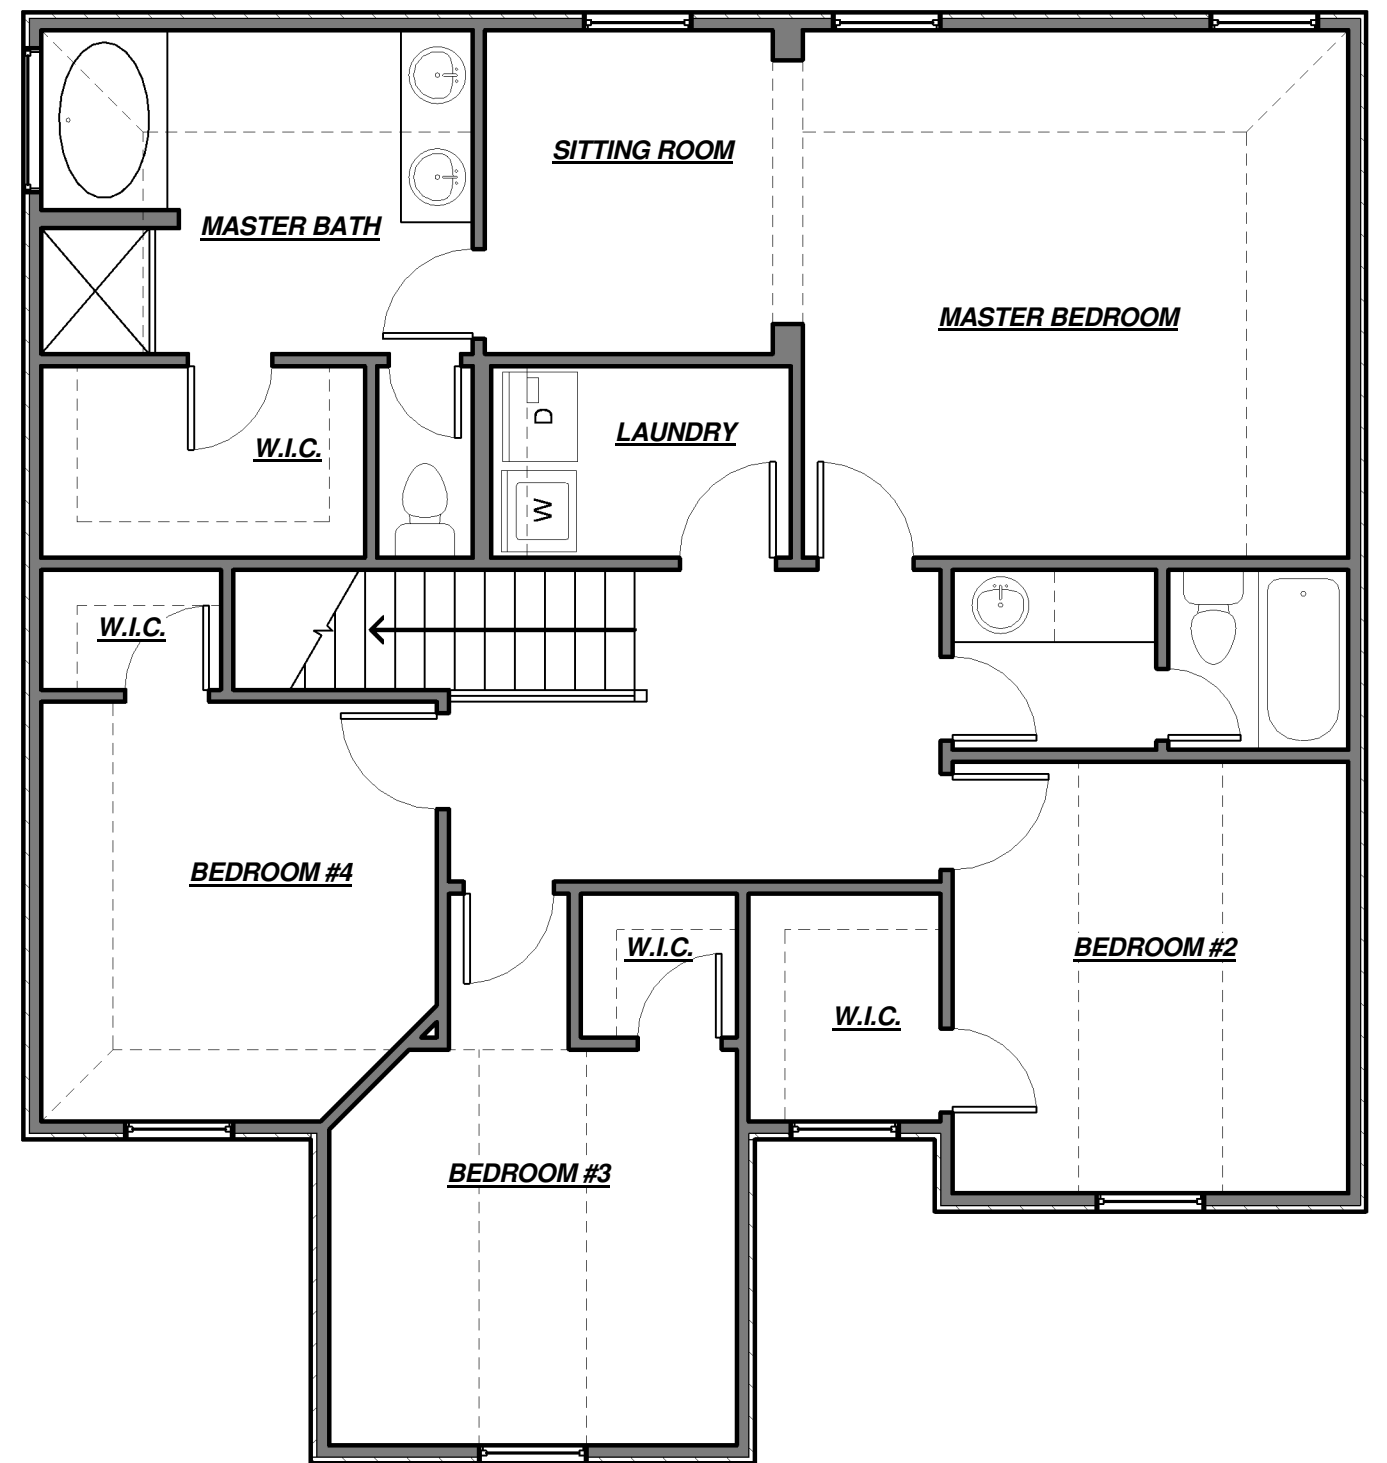

SECOND FLOOR